
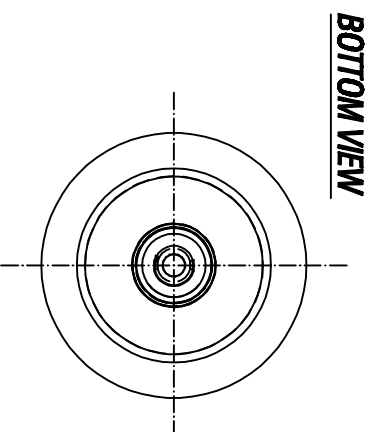
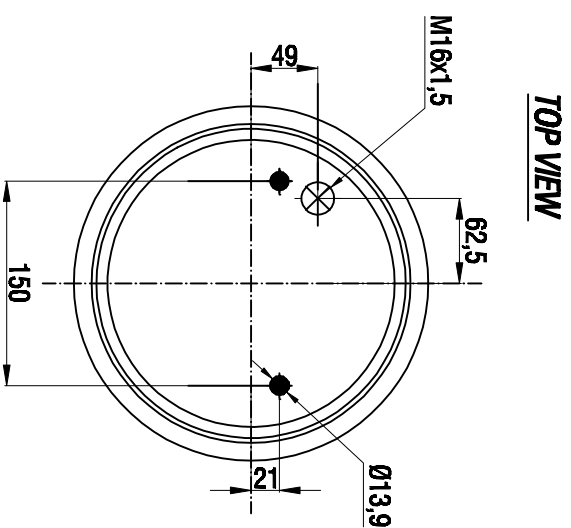


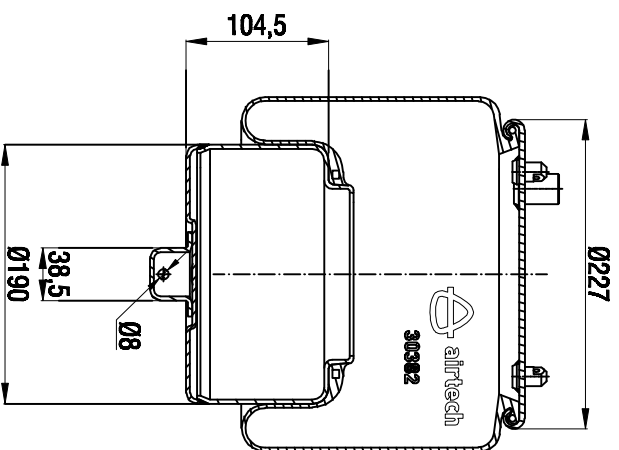

Drawings are prepared for catalogue study.

Changes									
0		First drawing		28.04.2017					
Issues		Changes		Date		Drawn by		Checked by	
PART WEIGHT: ...kg		Do not make this drawing		 Redlined		 Double sided		 Air tight	
								 Threaded hole	